


PLANS

PLAN 1.

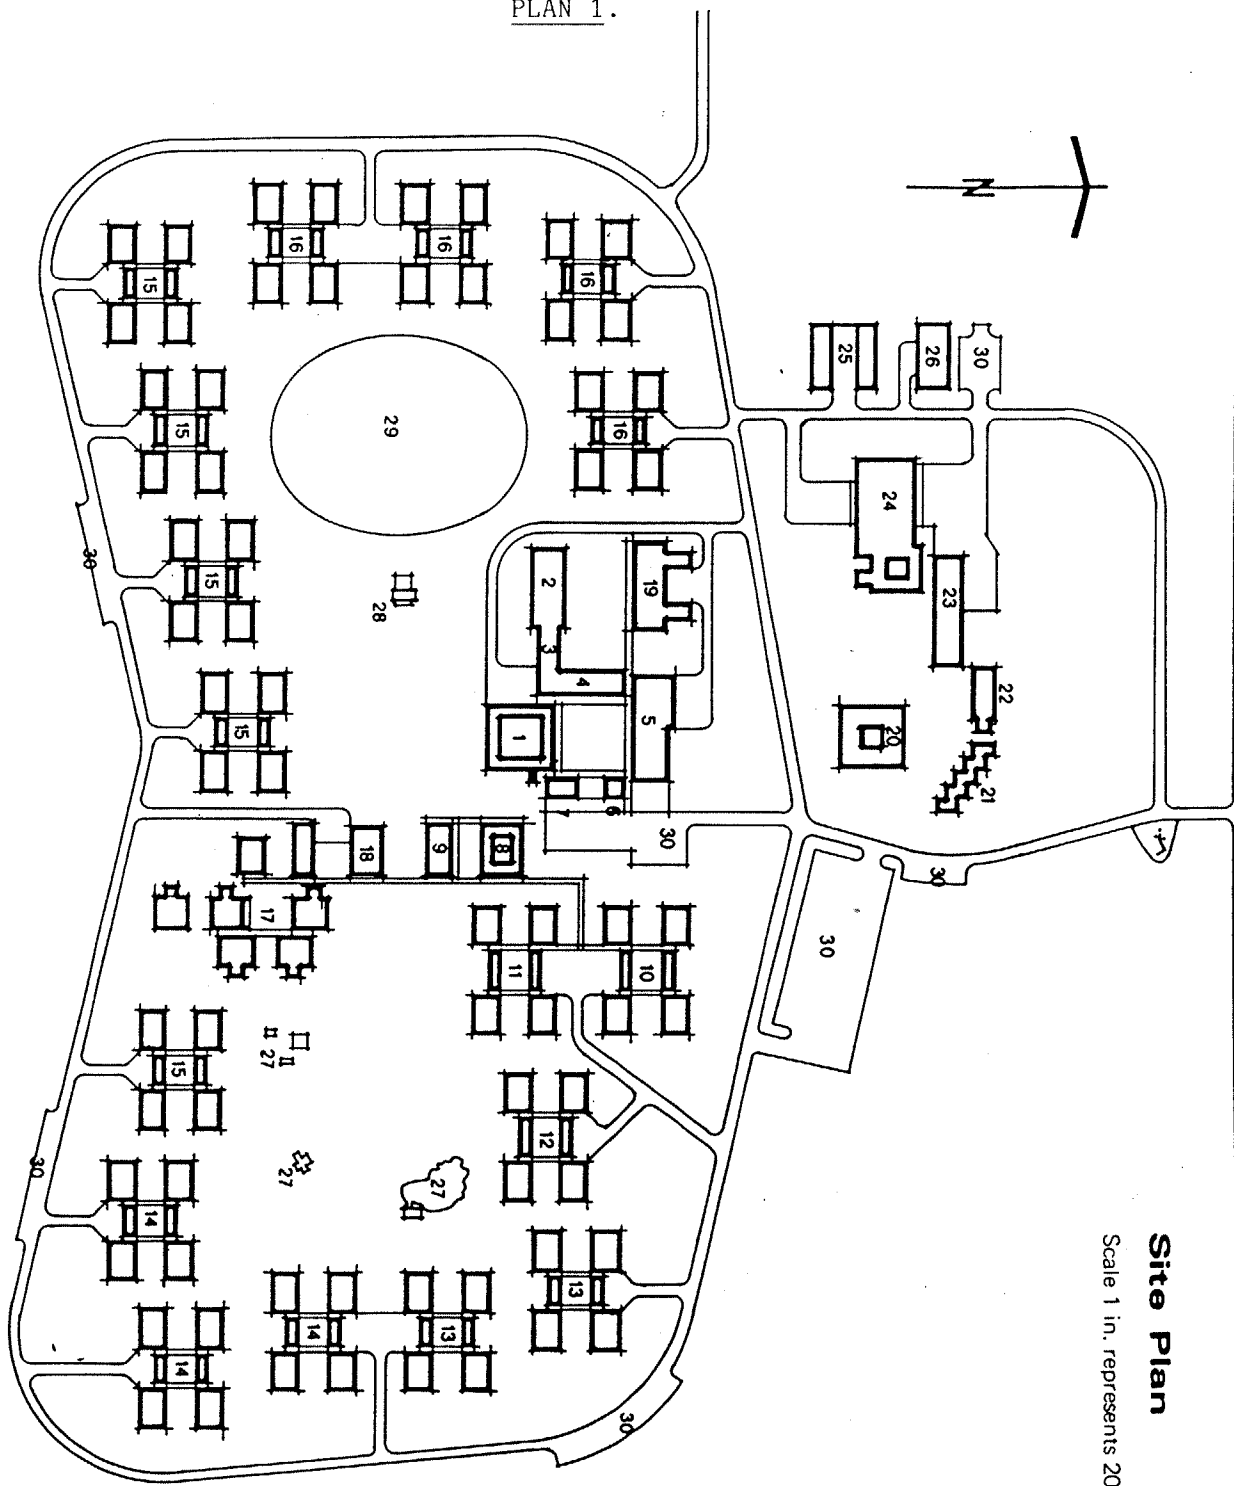


GRAND JUNCTION ROAD

STRATHMONT CENTRE


Site Plan

Scale 1 in. represents 200 ft.

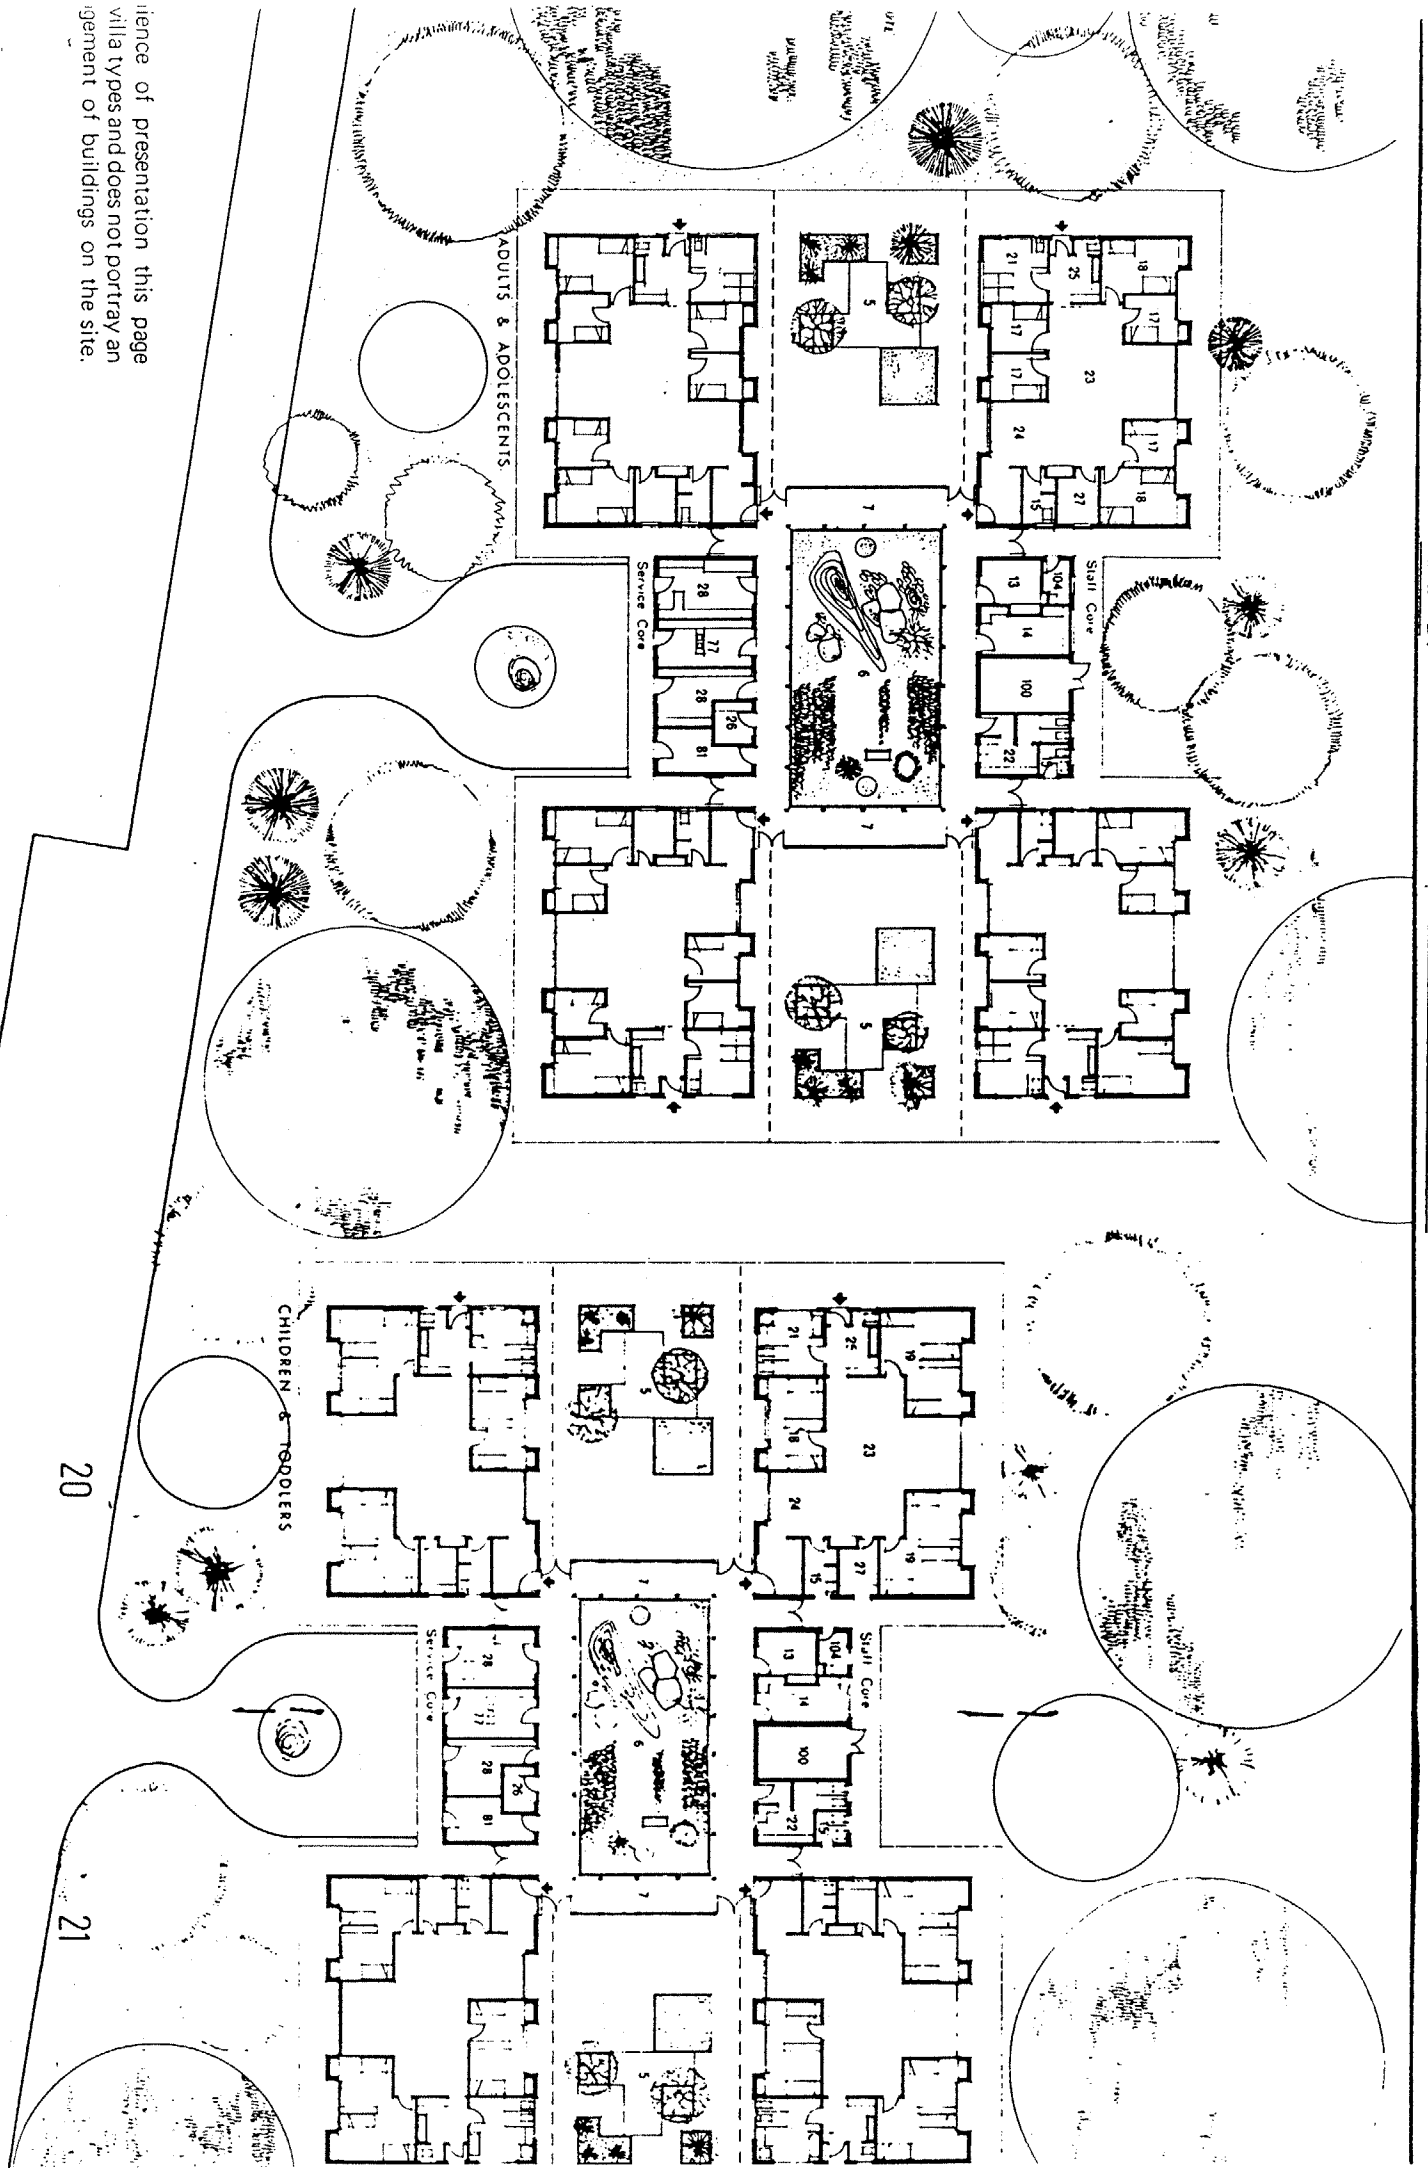

ience of presentation this page
villa types and does not portray an
gement of buildings on the site.

PLAN 3 - LITCHFIELD HOUSE.

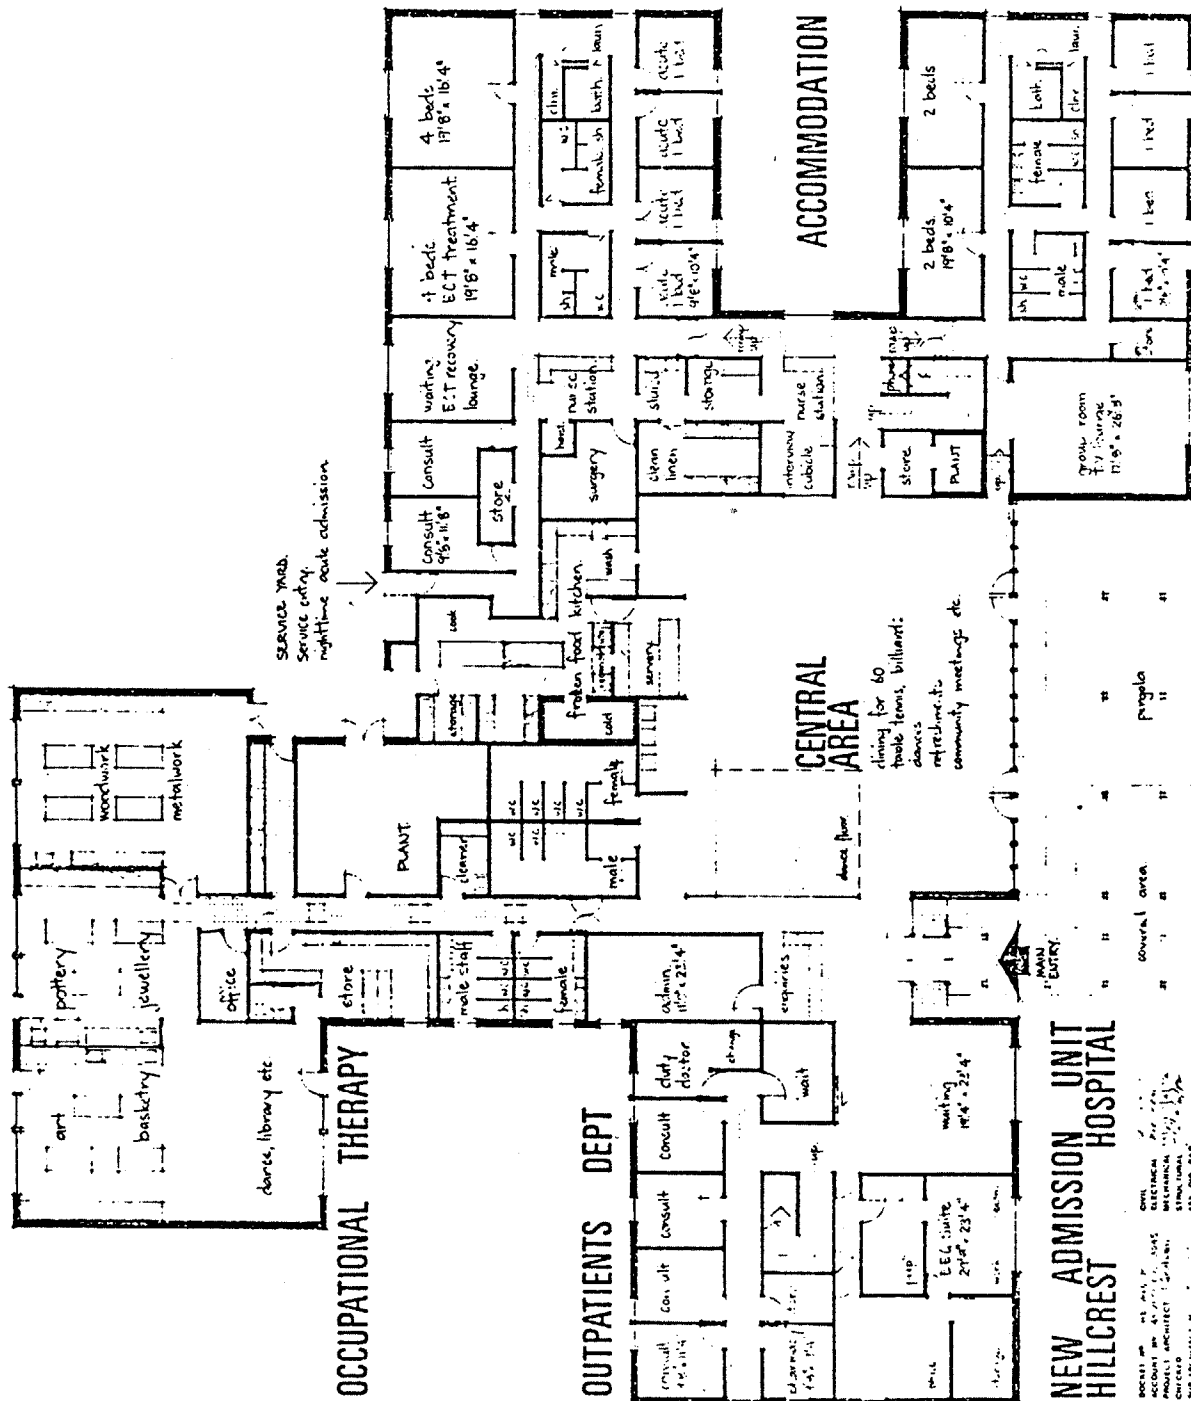

0.2 x 0.10 feet
GROUND FLOOR PLAN


**NEW ADMISSION UNIT
HILLCREST**

DESIGNED BY
ARCHITECTS
CHICAGO

CONSTRUCTION
CHICAGO

**PUBLIC BUILDINGS DEPARTMENT
524 A 72
ADELAIDE**

PLAN 4 - PSYCHOGERIATRIC WARD.

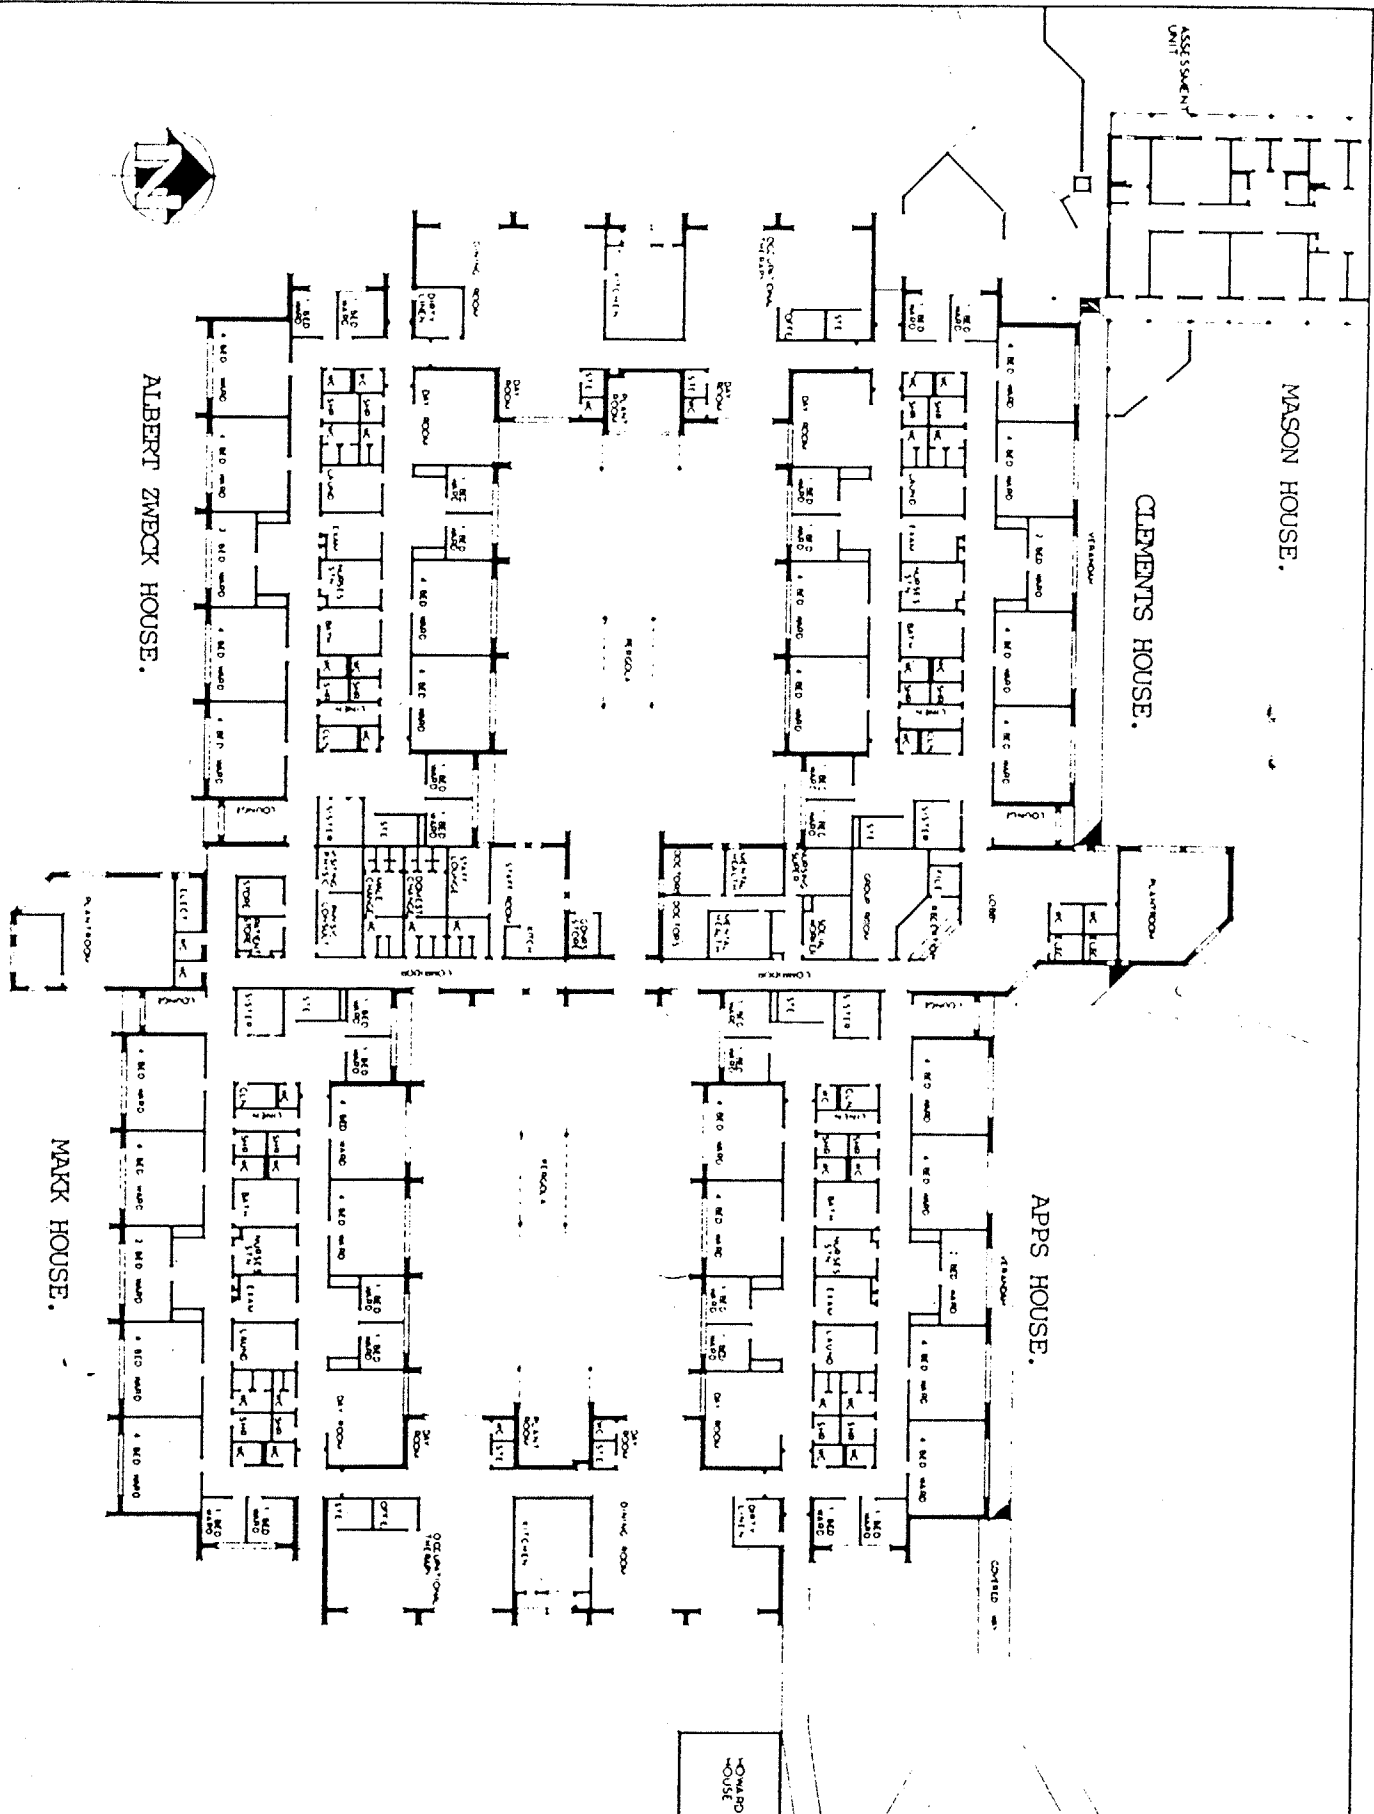

ALBERT ZWICK HOUSE.

MARK HOUSE.

APPS HOUSE.

CLEMENTS HOUSE.


MASON HOUSE.

WARD BLOCK

HILLCREST HOSPITAL
PSYCHOGERIATRIC

DATE	1/200
SCALE	1/200
DESIGNER	
CHECKED	
APPROVED	
PROJECT NO.	
CLIENT	
LOCATION	
DESCRIPTION	
REVISIONS	


PLAN 5 - SECURITY HOSPITAL

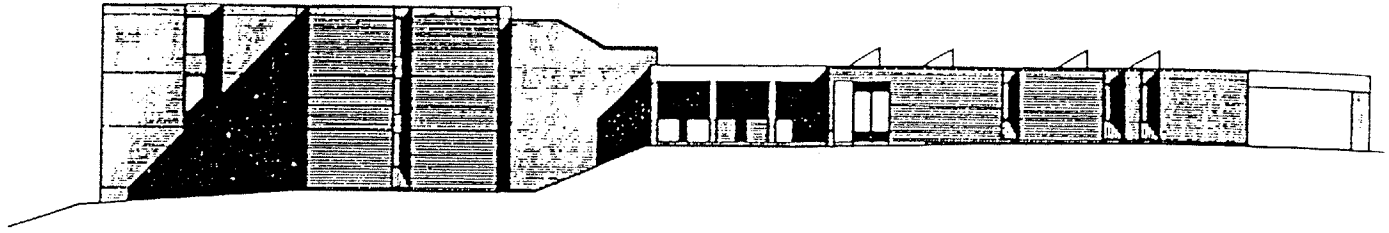


NORTH WEST ELEVATION



NORTH EAST ELEVATION

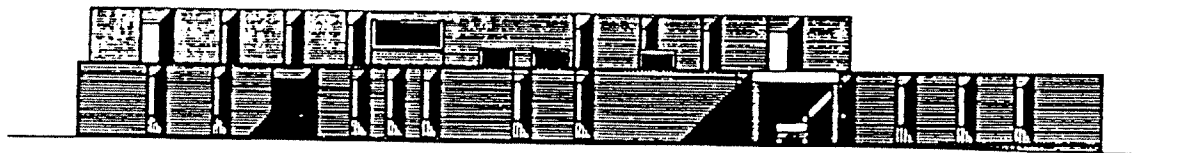

SOUTH WEST ELEVATION

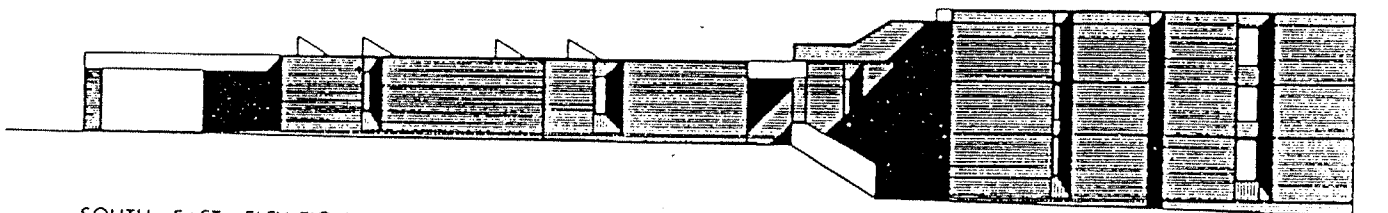

SOUTH EAST ELEVATION

PLAN 5 - SECURITY HOSPITAL

